



27TH STREET

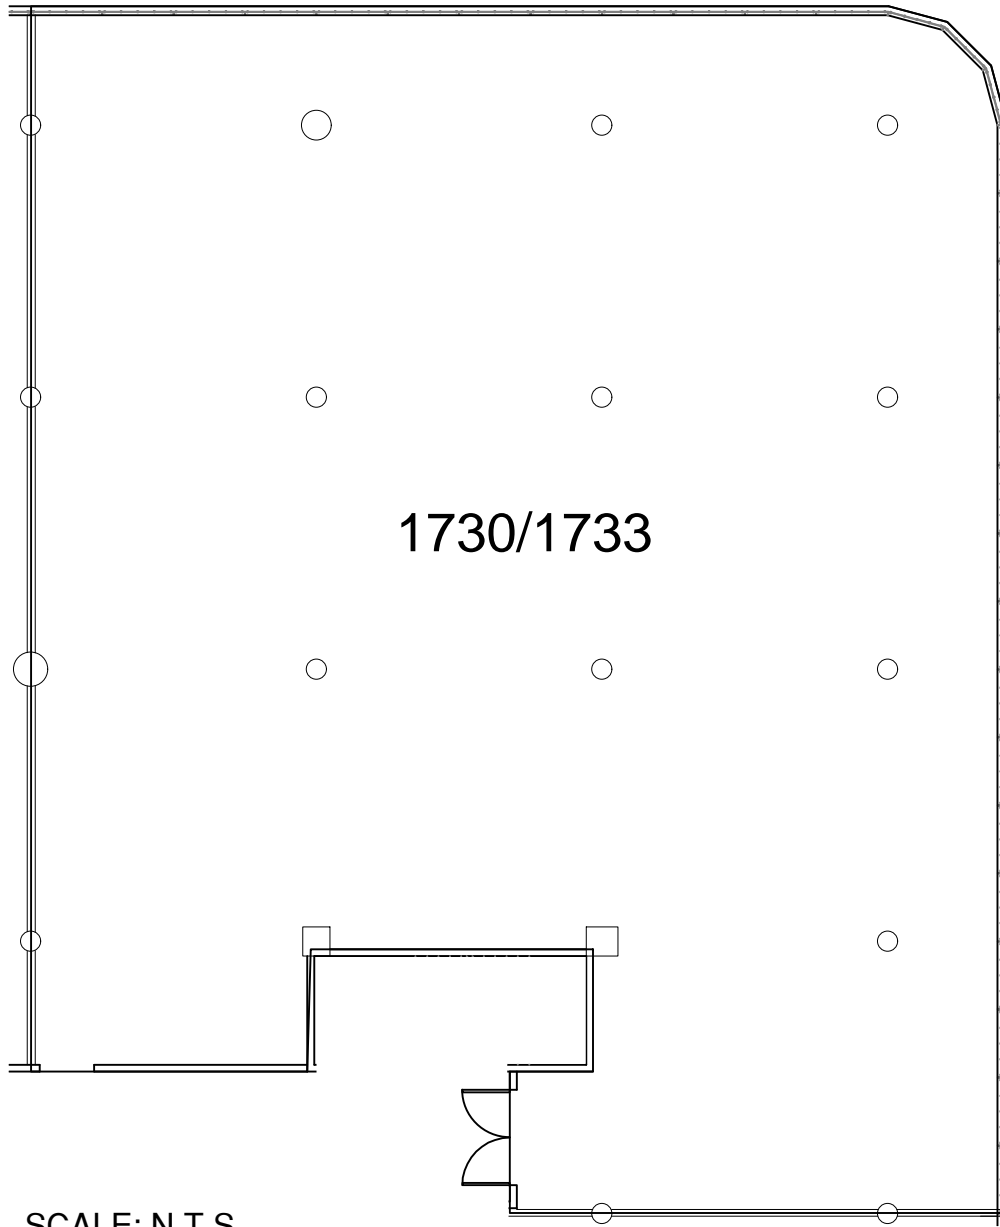

1730/1733

SCALE: N.T.S.

11TH AVENUE

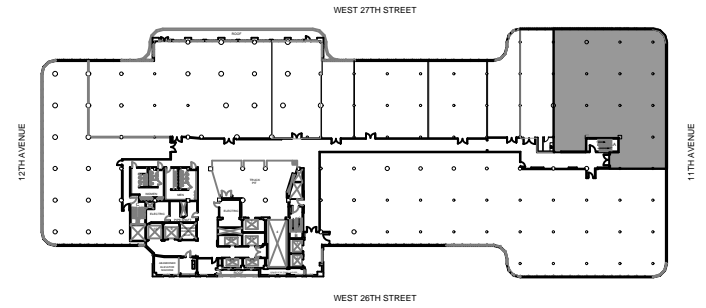

KEY PLAN

8,603 RSF



**SUITE 1730/1733**  
FLOOR PLAN

17th FLOOR  
STARRETT LEHIGH  
601 WEST 26TH STREET  
NEW YORK, NEW YORK

PROJECT LOCATION		601 West 26th Street, New York, NY 10011	
FILE NAME	601_Starrett_Suite1730-1733.dwg	DATE	Sep 14, 20
DATE	Sep 14, 20	DRAWING NO.	DS-1
DRAWN BY	jrodriguez		