


SCALE: N.T.S.

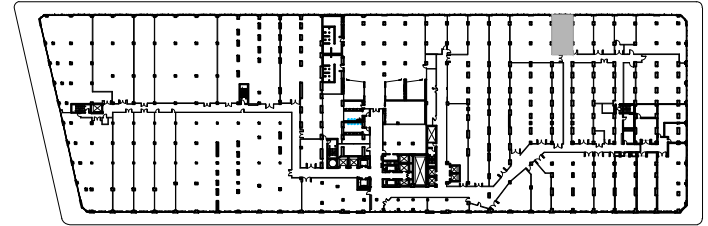

KEY PLAN

M228 FLOOR PLAN

FLOOR 2M
601 WEST 26th STREET
NEW YORK, NY

PROJECT LOCATION		601 West 26th Street Regional Administration	
FILE NAME	601_26thSt_2M-M228.dwg	PLT DATE	Jun 02, 2020 - 10:44am
DATE	Jun 02, 20	DRAWING NO.	DS-1
DRAWN BY	Jrodriguez		

