


WEST 27TH STREET

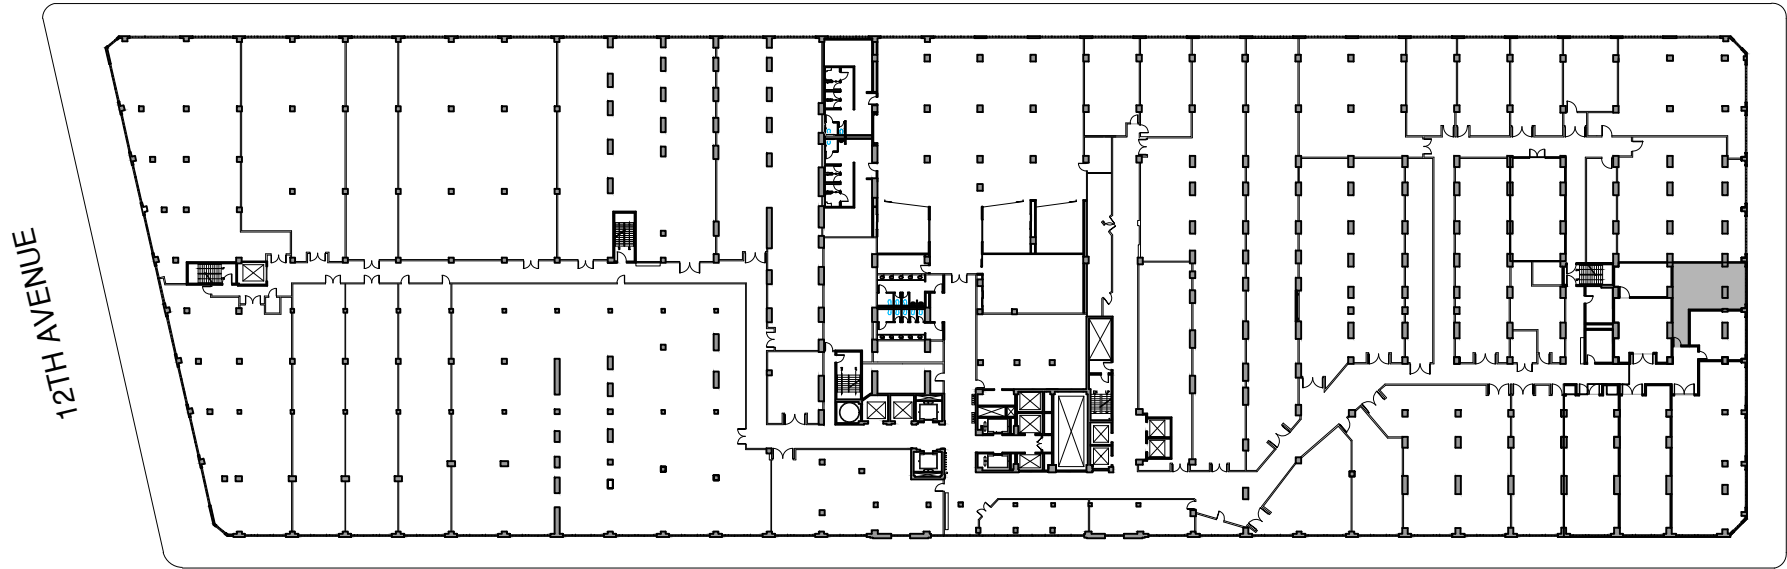

12TH AVENUE

11TH AVENUE

WEST 26TH STREET

SUITE M256
1,012 RSF

2M FLOOR
601 WEST 26TH STREET
NEW YORK, NEW YORK



PROJECT LOCATION		
S:\Construction\Information\601 W 26th Street\Regional\2020\Marketing\Suite M		
FILE NAME	PLOT DATE	
601_Skarnett_Suite_M256.dwg	Sep 25, 2020 - 1:51pm	
DATE	Sep 25, 20	DRAWING NO.
DRAWN BY	DBarone	DS-1